


50.79

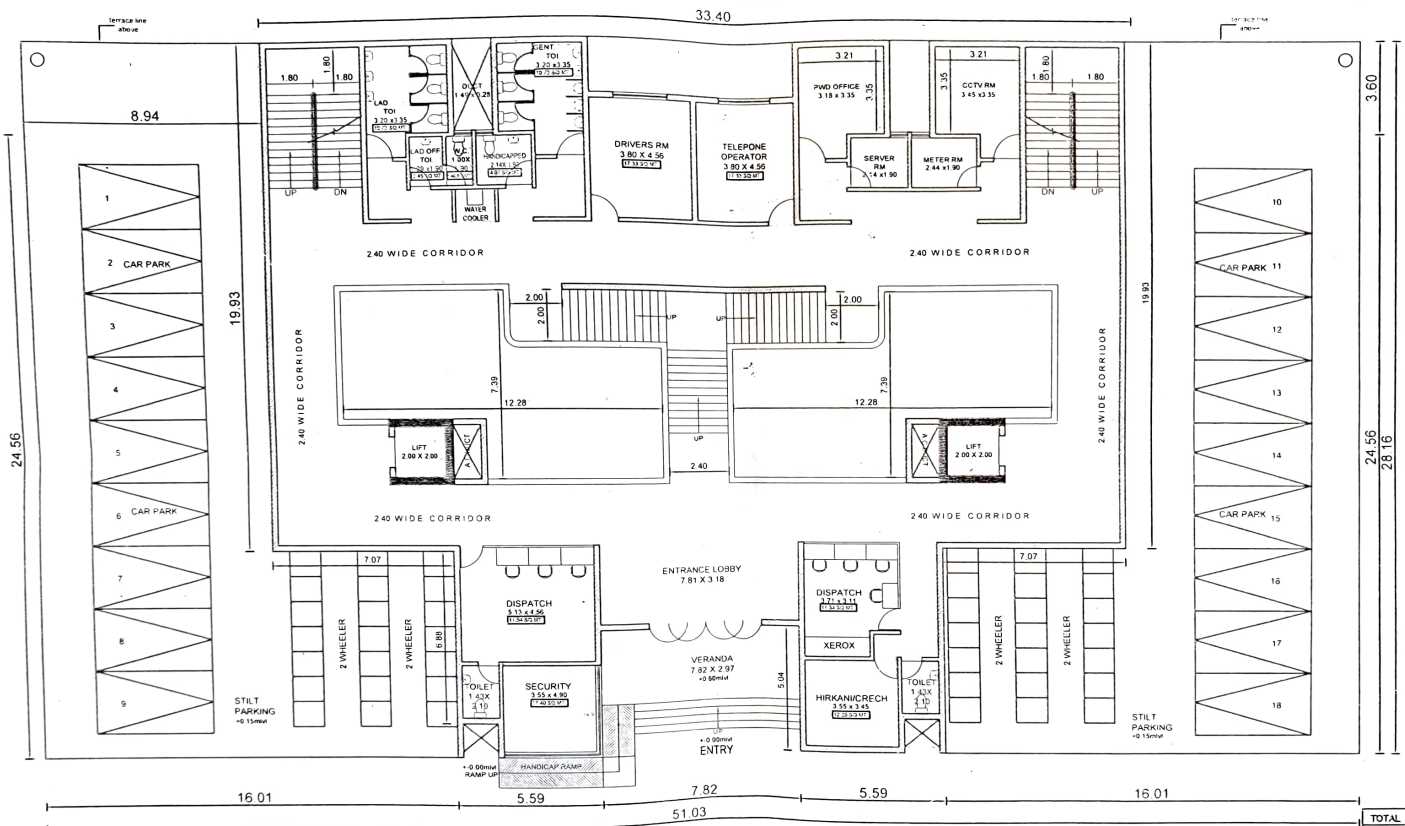

GROUND FLOOR PLAN
 BUILTUP AREA = 793.1 SQ.M.

TOTAL BUA SUMMARY	
GR.FLR	= 793.1 SQ.M.
1ST.FLR	= 1237.51 SQ.M.
2ND.FLR	= 1237.51 SQ.M.
3RD.FLR	= 1237.51 SQ.M.
ARTH.FLR	= 1237.51 SQ.M.
TOTAL BUA	= 5712.82SQ.M.


NOTES
 THIS PLAN IS PREPARED ON THE BASIS OF THE INFORMATION RECEIVED FROM KAAMGAR AAYUKTA MAHARASHTRA STATE MUMBAI. VIDE HIS LETTER NO. 37/113 DATE 15/05/2023 / 37/113 DATE 15/05/2023. DISCREPANCY NOTICED IN THIS DRAWING SHALL BE BROUGHT TO THE ATTENTION OF THE CHIEF ARCHITECT M.S.P.W.D. BEFORE EXECUTION. DIMENSIONS ARE IN METERS.

PROPOSED TYPE DESIGN OF
 KAMGAR BHAVAN (TYPE-A)
 GROUND FLOOR PLAN

OFFICE OF
 THE CHIEF ARCHITECT,
 MAHARASHTRA STATE,
 P.W.D., MUMBAI.

SCALE: 1:150
 DATE: 12-09-2023
 PROJECT NO: 37/113
 DRAWING NO: 1/5543/I

150	12-09-2023	AR S PAHERRAO
SCALE	DATE	AR R RAJGURU
T.PDM/5543/I		1
JOB NO.	DRG NO. 1	

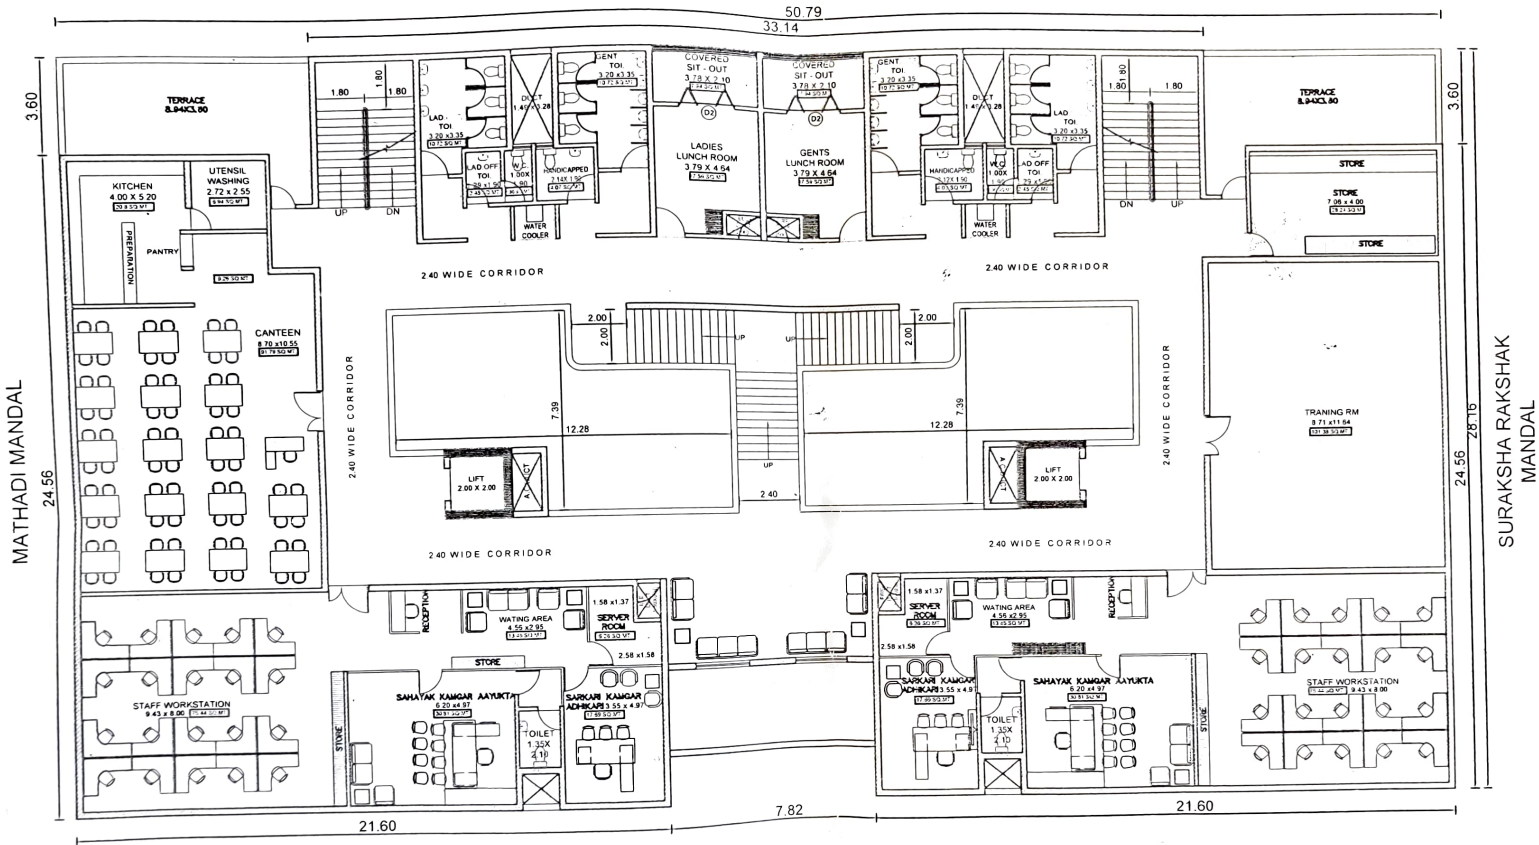

FIRST FLOOR PLAN
BUILTUP AREA = 1237.51 SQ.M.

NOTES:
 THIS LINE PLAN IS PREPARED ON THE BASIS OF THE INFORMATION RECEIVED FROM THE KAAMGAR AAYUKTA MAHARASHTRA STATE MUMBAI. VIDE HIS LETTER NO. 37713 DATE 15/06/2023. ANY DISCREPANCY NOTICED IN THIS DRAWING SHALL BE BROUGHT TO THE NOTICE OF THE CHIEF ARCHITECT M.S.P.W.D. BEFORE EXECUTION. ALL DIMENSIONS ARE IN METERS. ONLY WRITTEN DIMENSIONS ARE TO BE FOLLOWED.

PROPOSED TYPE DESIGN OF
 KAMGAR BHAVAN (TYPE-A)

FIRST FLOOR PLAN

OFFICE OF
 THE CHIEF ARCHITECT,
 MAHARASHTRA STATE,
 P.W.D., MUMBAI.


A.S.KHERDE
 CHIEF ARCHITECT (CA/190-12915)

M.D. JADHAV
 SR. ARCHITECT (CA/03-31573)

P.P. MEHRAO
 ARCHITECT (CA/009-1897)

1150	12-09-2023	AR S.P. MEHRAO AR R. RAJGURU
SCALE	DATE	DEALT BY
T. R. M. / 5543 / I. 2		
JOB NO:	DRG. NO.	

BANDHKAM
KALYANKARI
MANDAL

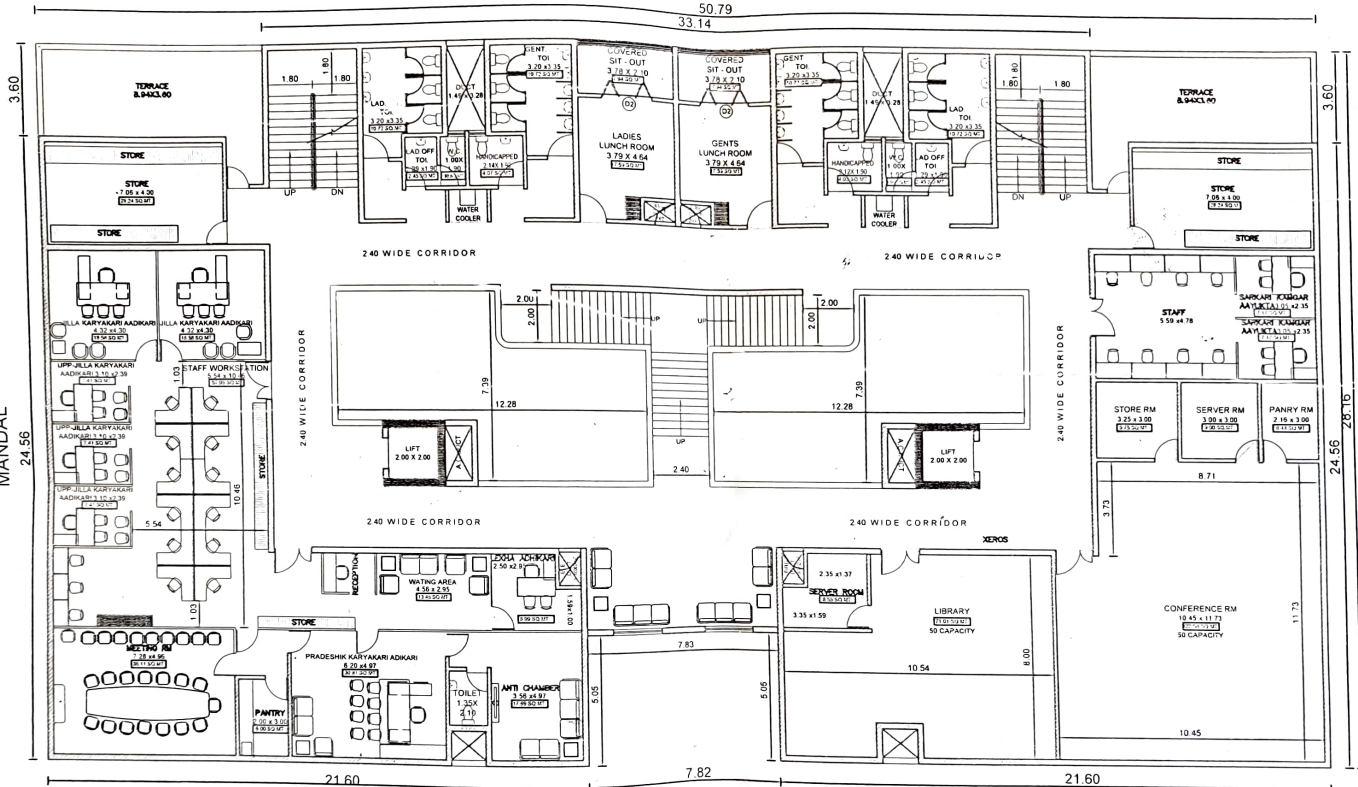

SECOND FLOOR PLAN
BUILTUP AREA = 1237.51 SQ.M.

SANGATHIT KAMGAR
& GHARELU KAMGAR

NOTES:

THIS LINE PLANS IS PREPARED ON THE BASIS OF THE INFORMATION RECEIVED FROM THE **KAMGAR AAYUKTA MAHARASHTRA STATE MUMBAI** WIDE HIS LETTER NO. **100/2023** / **37713** DATE 15/05/2023
ANY DISCREPANCY NOTICED IN THIS DRAWING SHALL BE BROUGHT TO NOTICE OF THE CHIEF ARCHITECT M S P W D BEFORE EXECUTION
ALL DIMENSIONS ARE IN METERS
ONLY WRITTEN DIMENSIONS ARE TO BE FOLLOWED

PROPOSED TYPE DESIGN OF
KAMGAR BHAVAN (TYPE-A)


OFFICE OF
THE CHIEF ARCHITECT,
MAHARASHTRA STATE,
P.W.D., MUMBAI.

A.S. XHERDE
CHIEF ARCHITECT (CA/90/12915)
M.D. ACHAV
SR. ARCHITECT (CA/3137578)
S.P. AMERHAN
ARCHITECT (CA/1001/66621)

1150	12-09-2023	AR S P AMERHAN AR P RAJGURU
SCALE	DATE	DEALT BY
T. ADD 5543/I 3		
JOB NO	DRG. NO.	

SECOND FLOOR PLAN

INDUSTRIAL SECURITY & HEALTH

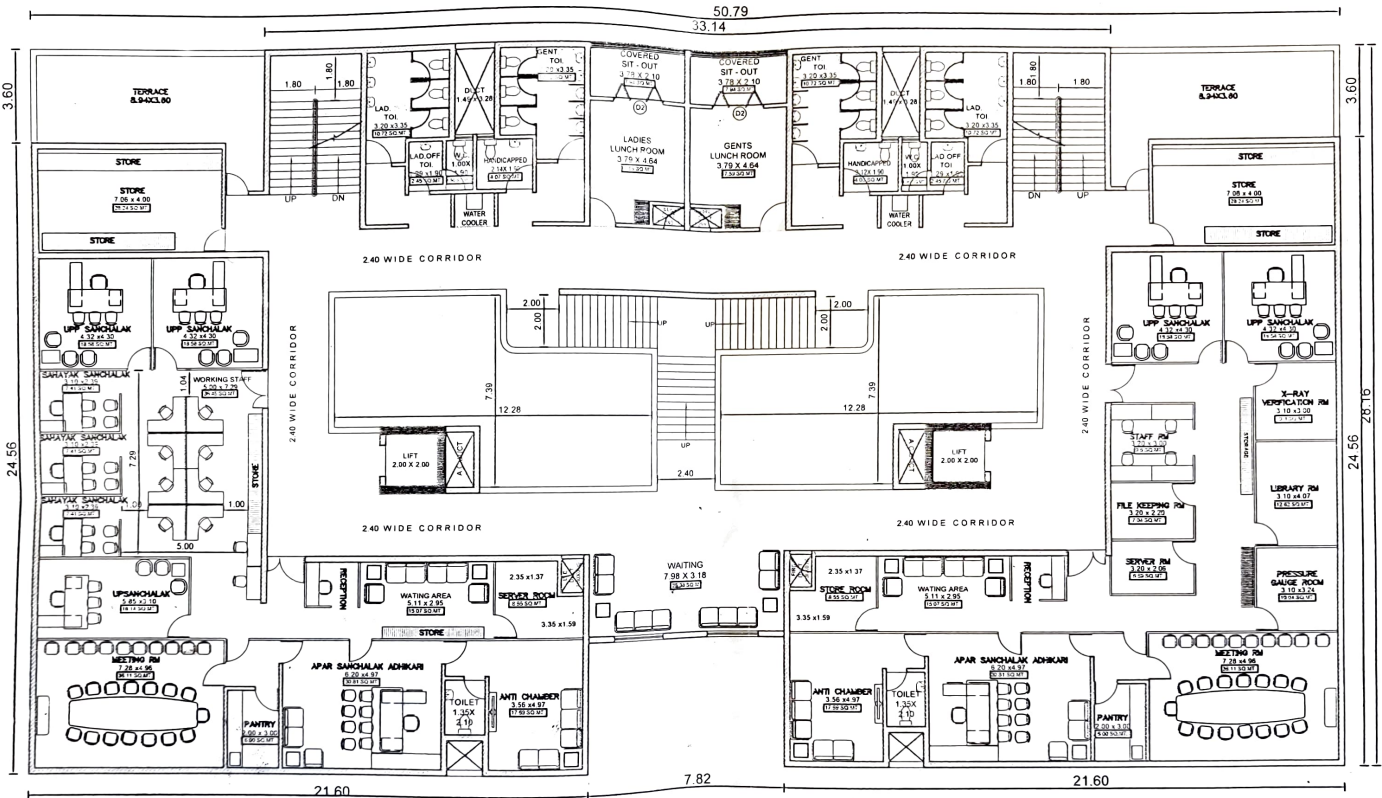

THIRD FLOOR PLAN
BUILTUP AREA = 1237.51 SQ.M.


NOTES:
THIS LINE PLANS IS PREPARED ON THE BASIS OF THE INFORMATION RECEIVED FROM THE KAAMGAR AAYUKTA MAHARASTRA STATE MUMBAI VIDE HIS LETTER NO. ६६५४
१४/०६/२०२३/ ३/७१३ DATE १५/०६/२०२३
ANY DISCREPANCY NOTICED IN THIS DRAWING SHALL BE BROUGHT TO NOTICE OF THE CHIEF ARCHITECT M.S.P.W.D BEFORE EXECUTION ALL DIMENSIONS ARE IN METERS
ORALLY WRITTEN DIMENSIONS ARE TO BE FOLLOWED

PROPOSED TYPE DESIGN OF
KAMGAR BHAVAN (TYPE-A)

OFFICE OF
THE CHIEF ARCHITECT,
MAHARASHTRA STATE,
P.W.D., MUMBAI.

THIRD FLOOR PLAN

A S KHERRA CHIEF ARCHITECT (CA / 90 / 12915)		1-150	12-09-2023	AR S P AHERRAO AR R RAJGURU
M D JADHAV SR ARCHITECT (CA / 103 / 37578)		SCALE	DATE	DEALT BY
S P AHERRAO ARCHITECT (CA 7009/46862)		T. Adm/5343/I 4		JOB NO.
				DRG. NO

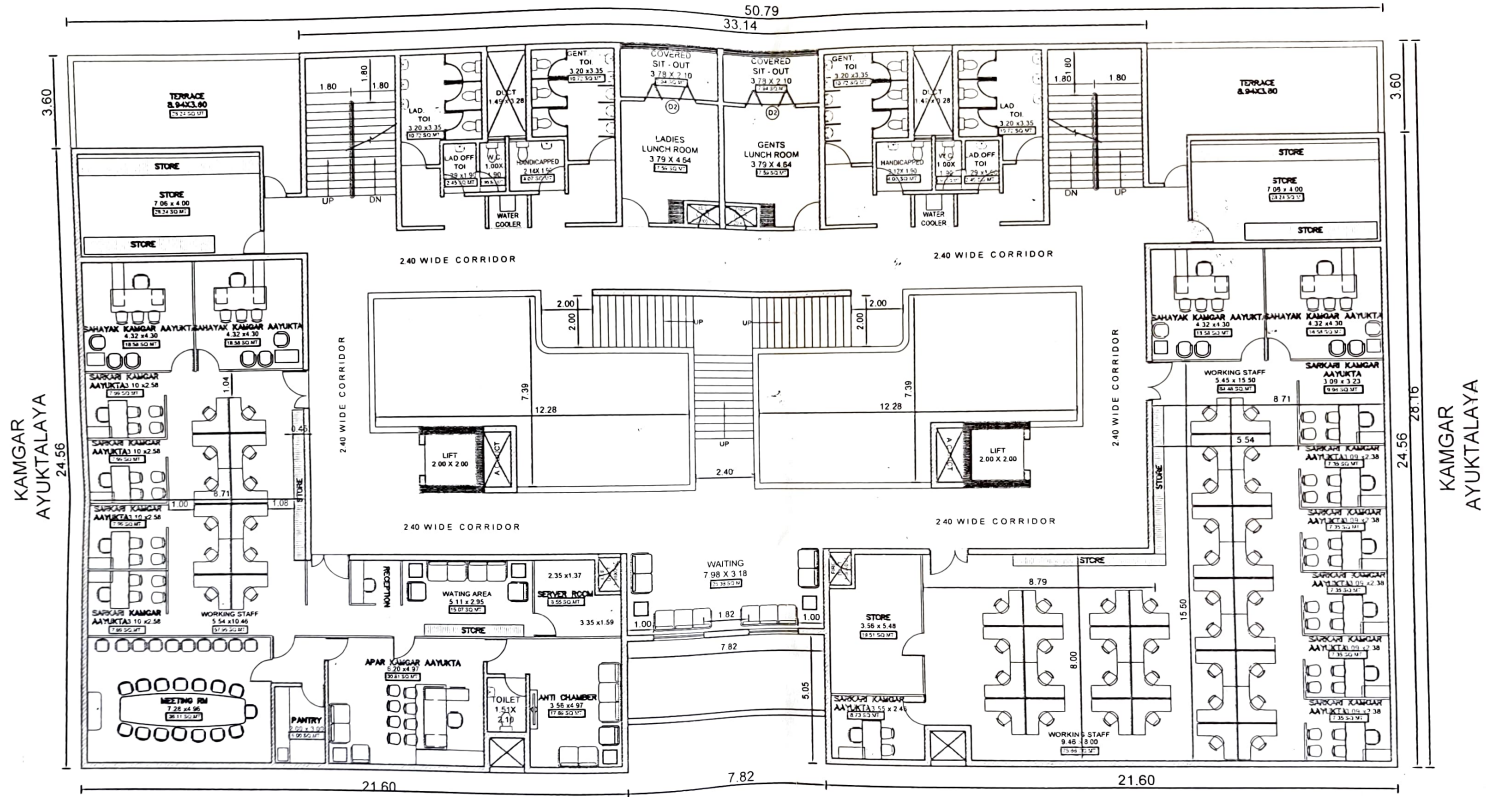

FOURTH FLOOR PLAN
 BUILTUP AREA = 1237-51 SQ.M.


NOTES:
 1. THIS LINE PLANS IS PREPARED ON THE BASIS OF THE INFORMATION RECEIVED FROM
 2. MR. KAMGAR AAYUKTA MAHARASHTRA STATE MUMBAI VIDE HIS LETTER NO. 100/2023
 3. DATE 15/06/2023
 4. IN CASE OF ANY DISCREPANCY NOTICED IN THIS DRAWING SHALL BE BROUGHT
 5. TO THE NOTICE OF THE CHIEF ARCHITECT M.S.P.W.D. BEFORE EXECUTION
 6. ALL DIMENSIONS ARE IN METERS
 7. ALL WRITTEN DIMENSIONS ARE TO BE FOLLOWED

PROPOSED TYPE DESIGN OF
 KAMGAR BHAVAN (TYPE-A)
 FOURTH FLOOR PLAN

OFFICE OF
 THE CHIEF ARCHITECT,
 MAHARASHTRA STATE,
 P.W.D., MUMBAI.

A.S. KHERDE
 CHIEF ARCHITECT (CA/90/12915)
 M.D. JADHAV
 SR. ARCHITECT (CA/03/31578)
 S.P. ANEKHAD
 ARCHITECT (CA/2909/65562)

1:150	12-09-2023	AR S.P. AHERRAO AR R. RAJGURU
SCALE	DATE	DEALT BY
T Adm/5543/LI 5		
JOB NO.	DRG. NO	

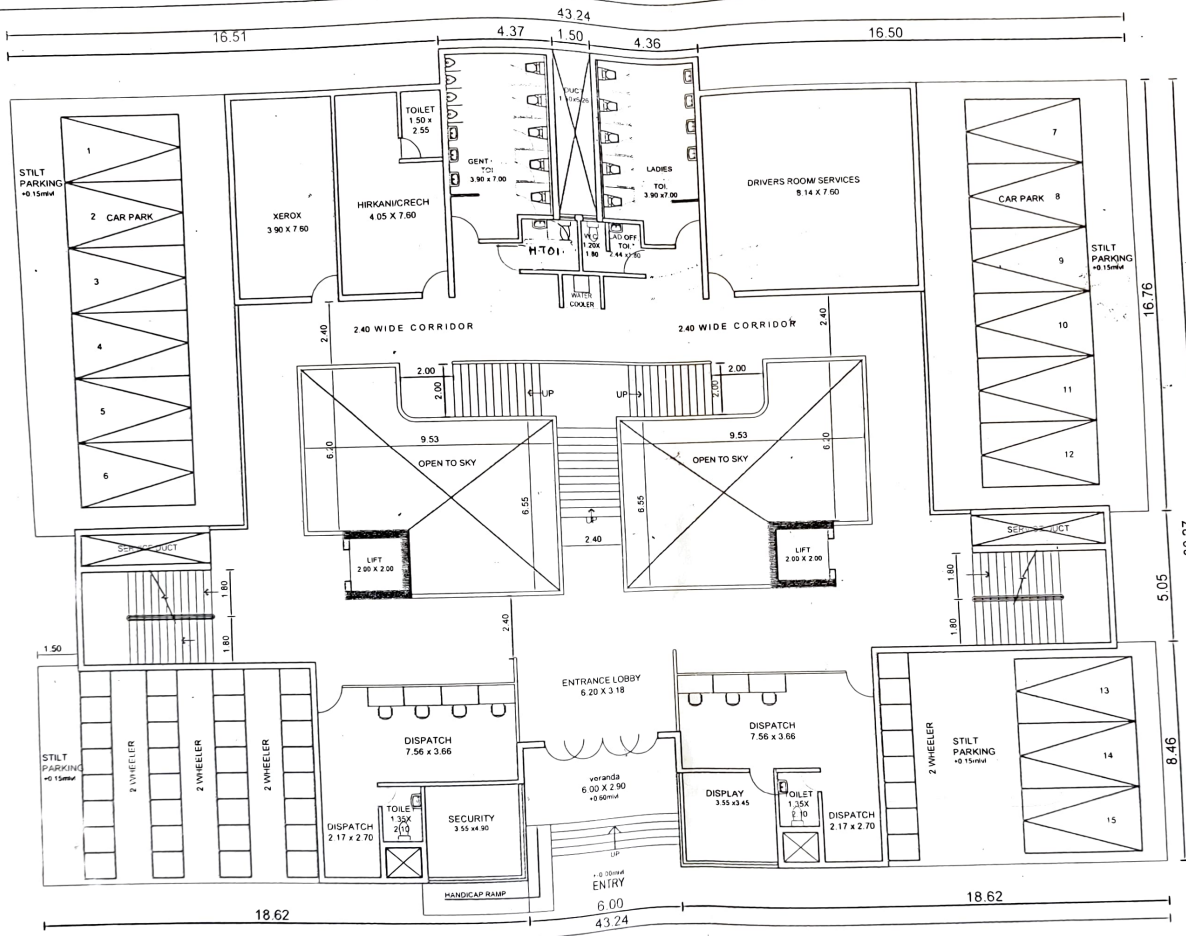

TOTAL BUA SUMMARY	
GR..FLR.	= 725.00 SQ.M
1ST.FLR.	= 1150.00 SQ.M.
2ND.FLR.	= 1150.00 SQ.M.
3RD.FLR.	= 1150.00 SQ.M.
4TH.FLR.	= 1150.00 SQ.M.
TOTAL BUA	= 5325.85Q.M.

GROUND FLOOR
BUA = 725.00 SQ.MTS

- NOTES:**
- THIS LINE PLANS IS PREPARED ON THE BASIS OF THE INFORMATION RECEIVED FROM THE KAANGAR AAYUKTA MAHARASHTRA STATE MUMBAI VIDE HIS LETTER NO 37713 DATE 15/06/2023
 - ANY DISCREPANCY NOTICED IN THIS DRAWING SHALL BE BROUGHT TO NOTICE OF THE CHIEF ARCHITECT M S P W D BEFORE EXECUTION
 - ALL DIMENSIONS ARE IN METERS
 - ONLY WRITTEN DIMENSIONS ARE TO BE FOLLOWED

PROPOSED TYPE DESIGN OF
KAMGAR BHAVAN (TYPE-B)

GROUND FLOOR PLAN

OFFICE OF
THE CHIEF ARCHITECT,
MAHARASHTRA STATE,
P. W. D., MUMBAI.


A S KHEDKAR
CHIEF ARCHITECT (CA/90/12915)

M D JADHAV
SR ARCHITECT (CA/037/31579)

S S GANGAN
ARCHITECT (CA/06/11007)

1:150	12-09-2023	S S GANGAN
SCALE	DATE	DEALT BY
T. ADM' 5543/II 1		
JOB NO:	DRG. NO.	

MATHADI MANDAL

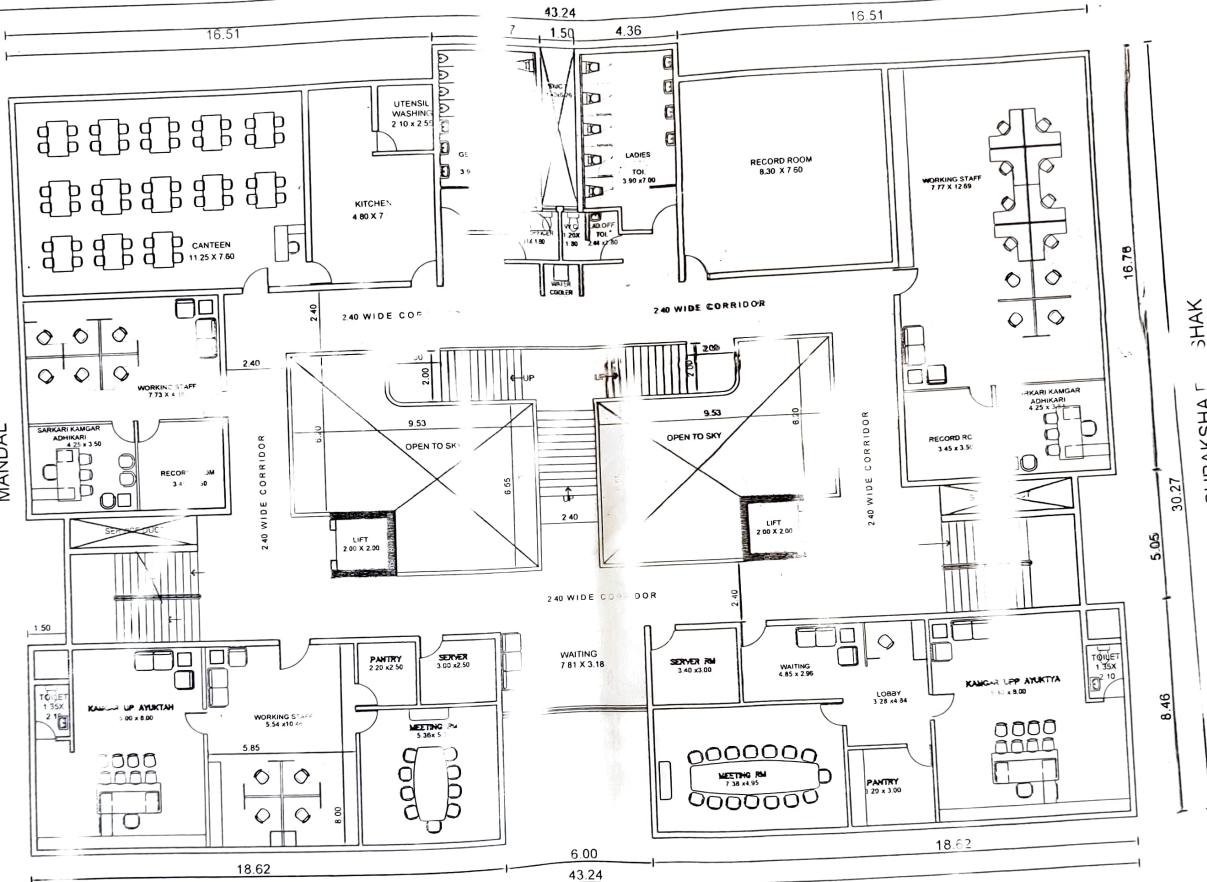

FIRST FLOOR

AREA = 1150.00 SQ MTS

PROPOSED TYPE DESIGN OF
KAMGAR BHAVAN (TYPE-B)

OFFICE OF
THE CHIEF ARCHITECT,
MAHARASHTRA STATE.
P. W. D., MUMBAI


FIRST FLOOR PLAN

NOTES
 1. THIS LINE PLANS IS PREPARED ON THE BASIS OF THE INFORMATION RECEIVED FROM THE KAAMGAR BHAVAN, MARA STRA STATE MUMBAI WITH HIS LETTER NO. 307/2023 / 15/06/2023.
 2. ANY DISCREPANCY NOTICED IN THIS DRAWING SHALL BE BROUGHT TO NOTICE OF THE CHIEF ARCHITECT M'S P.W.D BEFORE EXECUTION.

A. S. KHERDE CHIEF ARCHITECT (CA / 90 / 12915)	1150	12-09-2023	S S GANGAN
M. D. JADHAV SR ARCHITECT (CA / 037 / 11574)	SCALE	DATE	DEALT BY
S. S. GANGAN ARCHITECT (CA / 03 / 1060)	T. ADM / 5543 / II 2		DRC NO
	JOB NO		

BANDHKAM
KALYANKARI
MANDAL

ASANGATHIT KAMGAR
& GHARELU KAMGAR

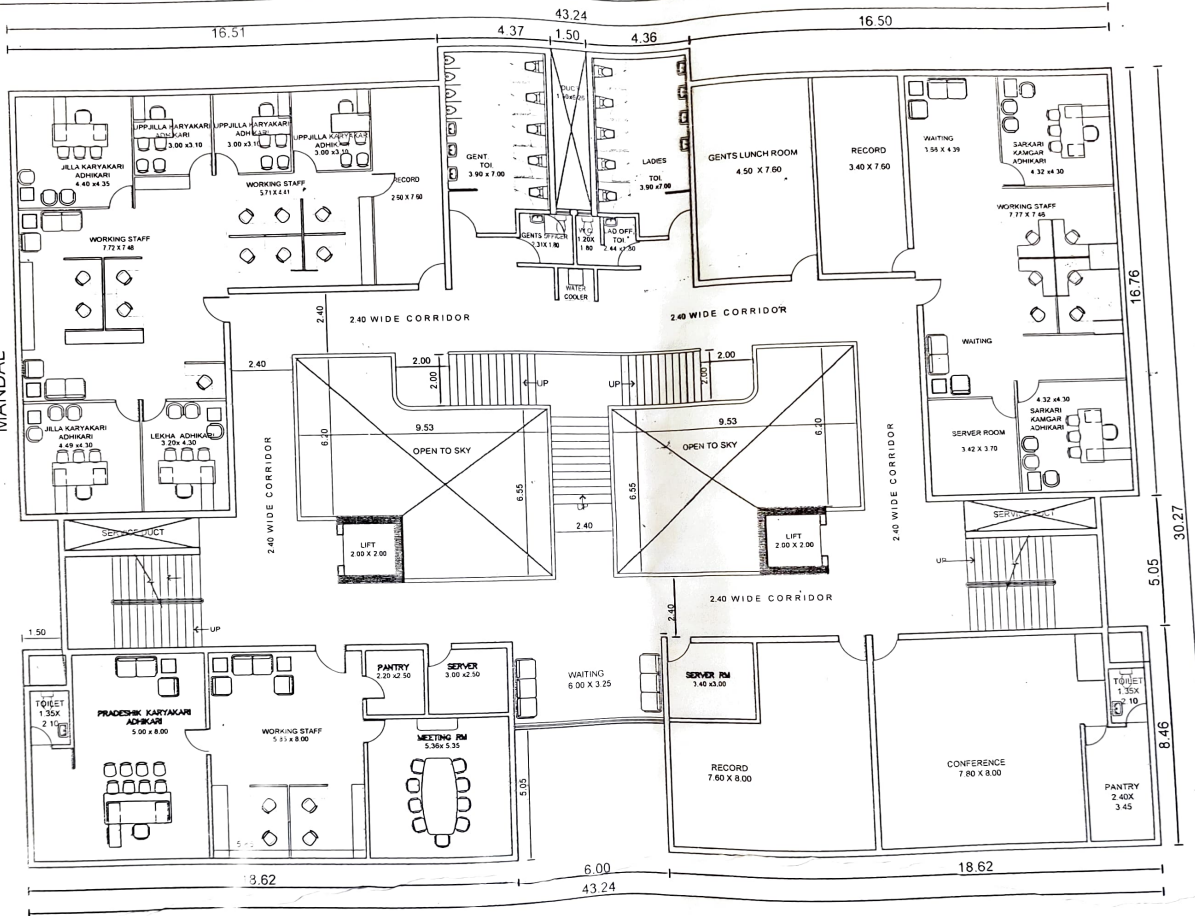

SECOND FLOOR
BUA = 1150.00 SQ.MTS

NOTES:
 1. THESE LINE PLANS IS PREPARED ON THE BASIS OF THE INFORMATION RECEIVED FROM THE MAHARASTRA STATE ARCHITECT P.W.D. MUMBAI. DATE 15/06/2023. ANY DISCREPANCY NOTICED IN THIS DRAWING SHALL BE THE RESPONSIBILITY OF ARCHITECT M.S.P.W.D. BEFORE SIGNATURE.
 2. ALL DIMENSIONS ARE IN METERS.
 3. ANYTHING NOT WRITTEN HEREON IS TO BE FOLLOWED.

PROPOSED TYPE DESIGN OF
KAMGAR BHAVAN (TYPE-B)

SECOND FLOOR PLAN

OFFICE OF
THE CHIEF ARCHITECT,
MAHARASHTRA STATE,
P.W.D., MUMBAI.


A.S.KHERDE
CHIEF ARCHITECT (CA/190/12915)

M.D. JADHAV
SH. CHITRE (CA/133/31578)

S.S.GANGAN
ARCHITECT (CA/30/1930)

1:150	12-09-2023	S.S.GANGAN
SCALE	DATE	DEALT BY
T. ADM 564 II 3		
JOB NO.	DRG. NO.	

INDUSTRIAL
SECURITY
& HEALTH

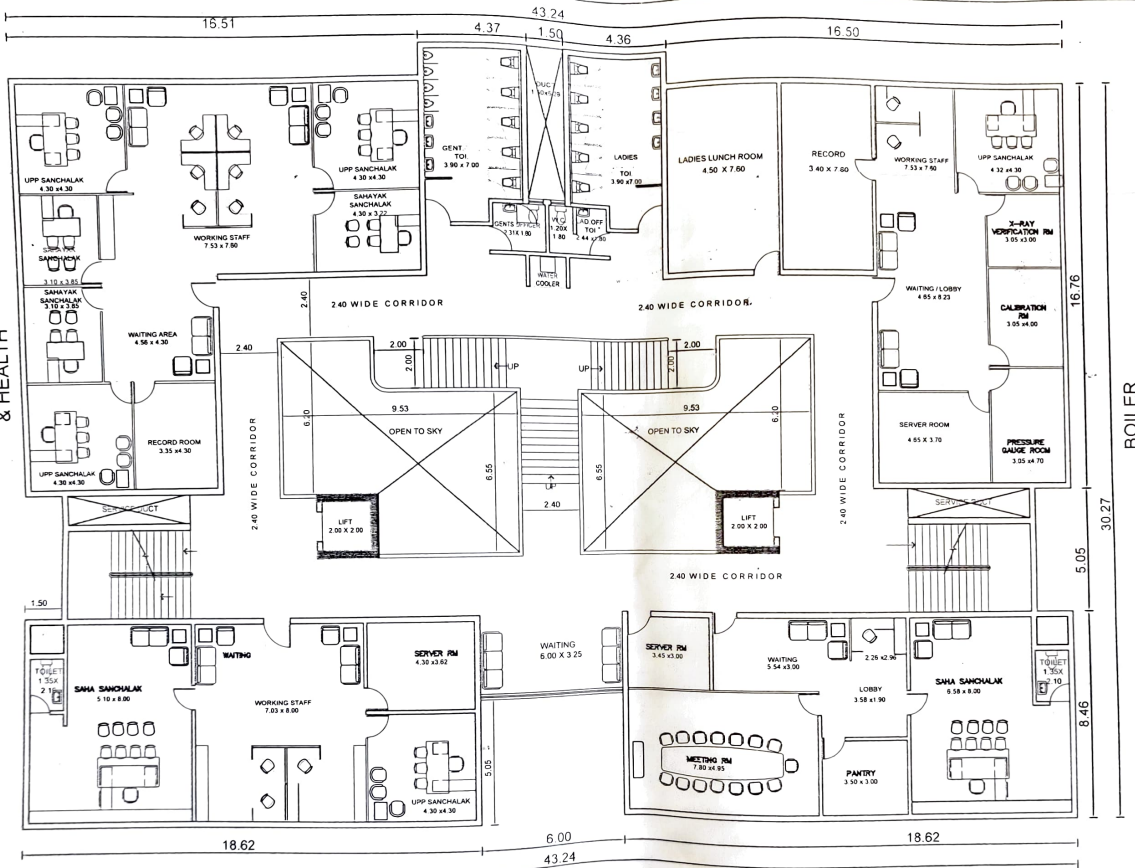

THIRD FLOOR

BUA = 1150.00 SQ MTS

NOTES :

THIS LINE PLANS IS PREPARED ON THE BASIS OF THE INFORMATION RECEIVED FROM THE KAAMGAR AAYUKTA MAHARASHTRA STATE MUMBAI VIDE HIS LETTER NO. 3078/2023 / 3078/2023 / 3078 / 3078 - 3/7/13 DATE 15/05/2023 ANY DISCREPANCY NOTICED IN THIS DRAWING SHALL BE BROUGHT TO NOTICE OF THE CHIEF ARCHITECT M S P W D BEFORE EXECUTION ALL DIMENSIONS ARE IN METERS ONLY WRITTEN DIMENSIONS ARE TO BE FOLLOWED

PROPOSED TYPE DESIGN OF
KAMGAR BHAVAN (TYPE-B)

THIRD FLOOR PLAN

OFFICE OF
THE CHIEF ARCHITECT,
MAHARASHTRA STATE,
P.W.D., MUMBAI.

A.S.KHERDE
CHIEF ARCHITECT (CA/30/12915)
M.D. JADHAV
SR. ARCHITECT (CA/03/31754)
S.S.GANGAN
ARCHITECT (CA/03/1757)


1 150 12-09-2023 S.S.GANGAN

SCALE DATE DEALT BY

T Adm/5543/II 4

JOB NO DRG. NO.

KAMGAR
AYUKTALAYA

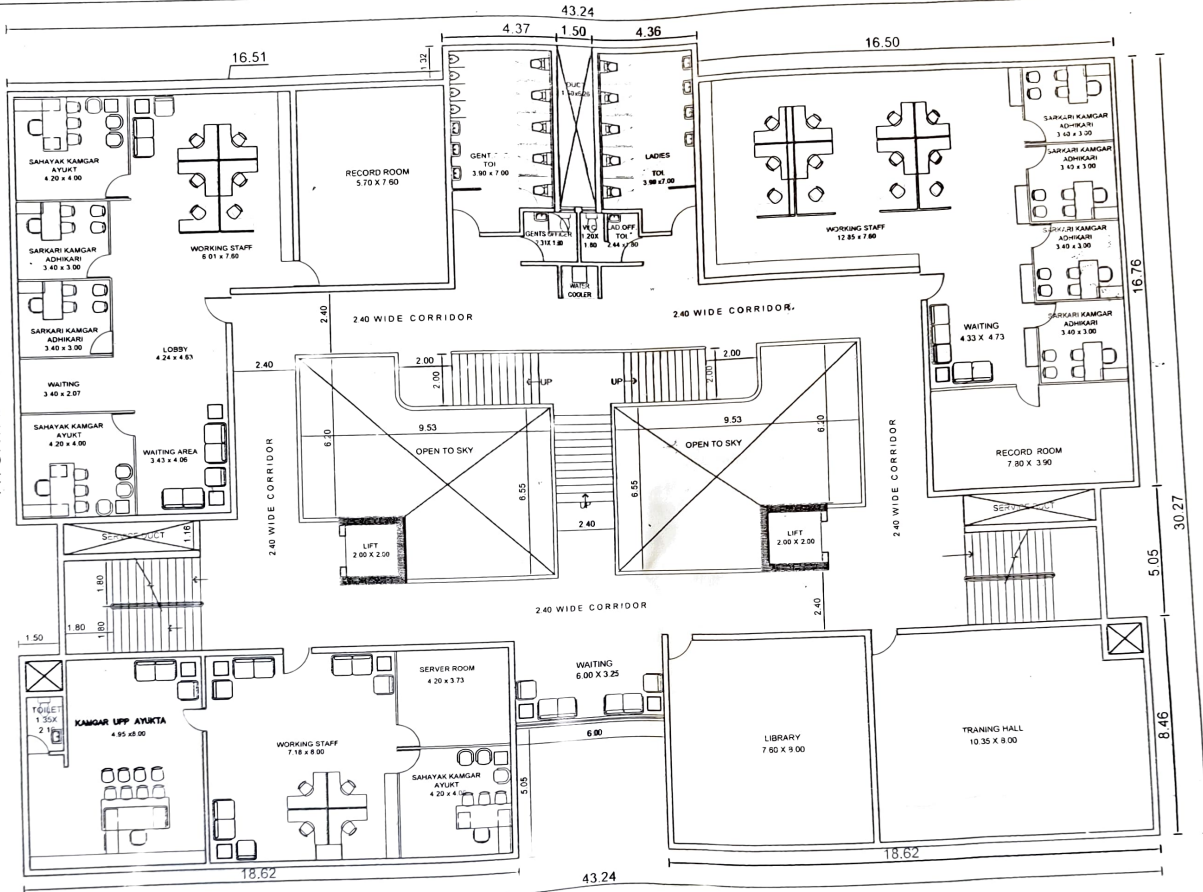

FOURTH FLOOR

BUA = 1150 SQ.MTS

NOTES:

THIS LINE PLANS IS PREPARED ON THE BASIS OF THE INFORMATION RECEIVED FROM THE KAAMGAR AAYUKTA MAHARASHTRA STATE. ANY DISCREPANCY NOTICED IN THIS DRAWING SHALL BE BROUGHT TO THE NOTICE OF THE CHIEF ARCHITECT BEFORE EXECUTION. ALL DIMENSIONS ARE IN METERS.

OF THE INFORMATION RECEIVED FROM THE KAAMGAR AAYUKTA MAHARASHTRA STATE. ANY DISCREPANCY NOTICED IN THIS DRAWING SHALL BE BROUGHT TO THE NOTICE OF THE CHIEF ARCHITECT BEFORE EXECUTION. ALL DIMENSIONS ARE IN METERS.

PROPOSED TYPE DESIGN OF
KAMGAR BHAVAN (TYPE-B)

FOURTH FLOOR PLAN


OFFICE OF
THE CHIEF ARCHITECT,
MAHARASHTRA STATE,
P.W.D. MUMBAI.

A.S. KHERDE
CHIEF ARCHITECT (CA/90/12915)

M.D. JADHAV
SR. ARCHT. (CA/11578)

S.S. SHANDE
ARCHT. (CA/11578)

1150	12-09-2023	S.S. SHANDE
SCALE	DATE	DE-ALT BY
T. Adm/55/48/II 5		
JOB NO.	DRG NO	

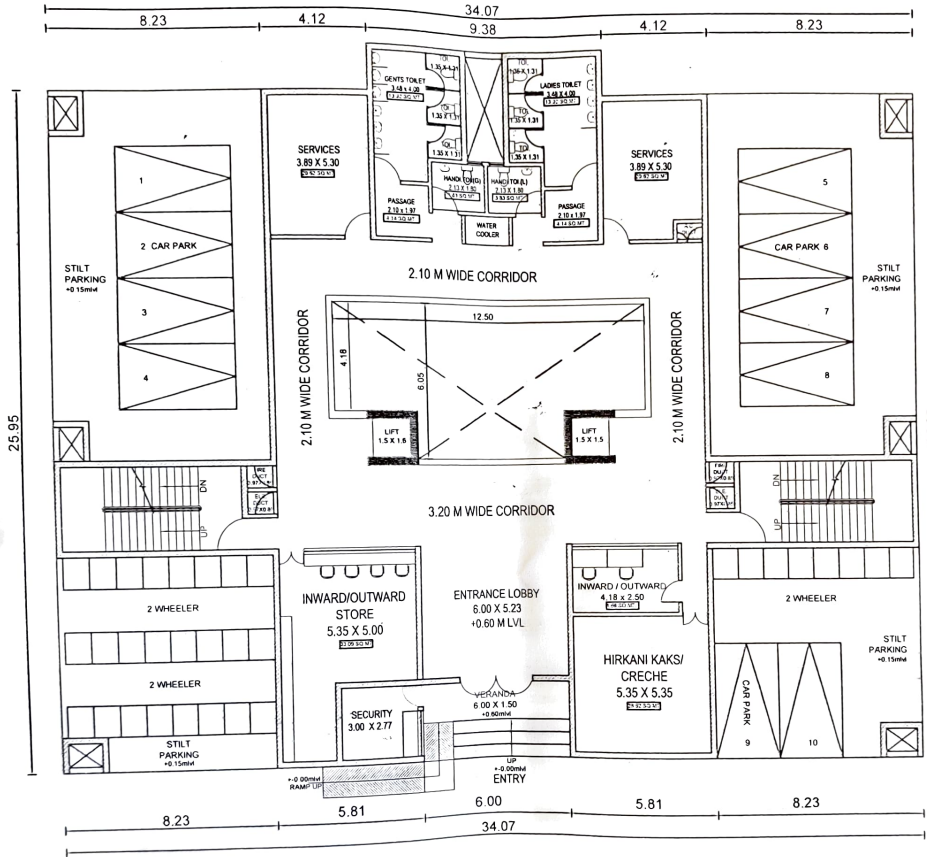

GROUND FLOOR
BUA = 523.32 SQ.MTS

TOTAL BUA SUMMARY	
GR.FL.R.	= 523.32 SQ.M.
1ST.FL.R.	= 795.66 SQ.M.
2ND.FL.R.	= 795.66 SQ.M.
3RD.FL.R.	= 795.66 SQ.M.
TOTAL BUA	= 2910.35 SQ.M.

NOTES:

- THIS LINE PLANS IS PREPARED ON THE BASIS OF THE INFORMATION RECEIVED FROM THE **KAAMGAR AAYUKTA MAHARASTRA STATE MUMBAI** VIA HIS LETTER NO. ३०११८ / २०२३ / २०२३ / २०२३ - 3/7713 DATE 15/06/2023
- ANY DISCREPANCY NOTICED IN THIS DRAWING SHALL BE BROUGHT TO NOTICE OF THE CHIEF ARCHITECT M.S.P.W.D BEFORE EXECUTION
- ALL DIMENSIONS ARE IN METERS
- ONLY WRITTEN DIMENSIONS ARE TO BE FOLLOWED

PROPOSED TYPE DESIGN OF
KAMGAR BHAVAN (TYPE-C)

GROUND FLOOR PLAN


OFFICE OF
THE CHIEF ARCHITECT,
MAHARASHTRA STATE,
P.W.D., MUMBAI.

A.S.KHERDE
CHIEF ARCHITECT (CA/90/12915)

M.D.JADHAV
SR. ARCHITECT (CA/10/41578)

M.S.P.AHERRAO
ARCHITECT (CA.3200/4662)

1:150	12-09-2023	AR S S GANGAN AR S P AHERRAO
SCALE	DATE	DEALT BY
T. ADM/5543/III		
JOB NO:	DRG. NO.	

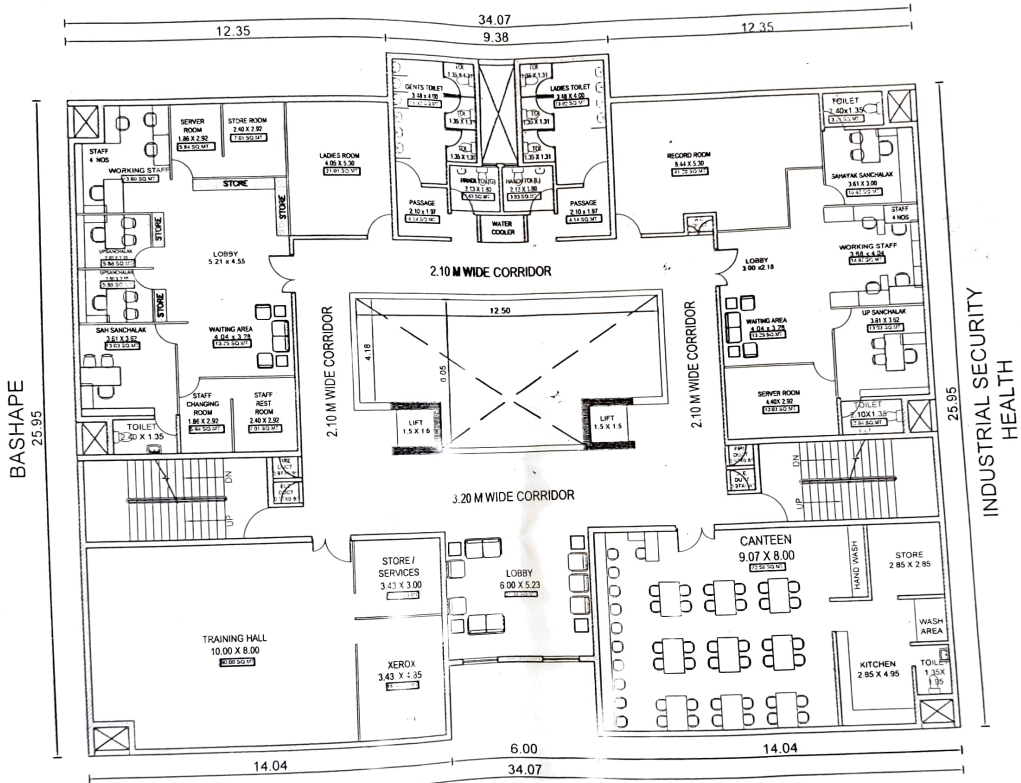

FIRST FLOOR
 BUA = ~~795~~ 66 SQ. MTS

NOTES:
 1. THIS LINE PLANS IS PREPARED ON THE BASIS OF THE INFORMATION RECEIVED FROM THE KAAMGAR AAYUKTA MAHARASHTRA STATE MUMBAI VIDE HIS LETTER NO. 3333333333 / 2023 / 37713 DATE 15/09/2023.
 2. ANY DISCREPANCY NOTICED IN THIS DRAWING SHALL BE BROUGHT TO NOTICE OF THE CHIEF ARCHITECT M.S.P.W.D. BEFORE EXECUTION.
 3. ALL DIMENSIONS ARE IN METERS.
 4. ONLY WRITTEN DIMENSIONS ARE TO BE FOLLOWED.

PROPOSED TYPE DESIGN OF
 KAMGAR BHAVAN (TYPE-C)
FIRST FLOOR PLAN


OFFICE OF
 THE CHIEF ARCHITECT,
 MAHARASHTRA STATE,
 P.W.D., MUMBAI.

A.S.KHERDE
 CHIEF ARCHITECT (CA/30/12915)
 M.D. JADHAV
 SR ARCHITECT (CA/07/31373)
 (P.W.D.)
 MUMBAI - 400 006

1/150	12-09-2023	AR S.S.GANGAN AR S.P. AHERRAO
SCALE	DATE	DEALT BY
T. ADM 5840 / III 2		
JOB NO	DRG. NO.	

MATHADI MANDAL

25.95

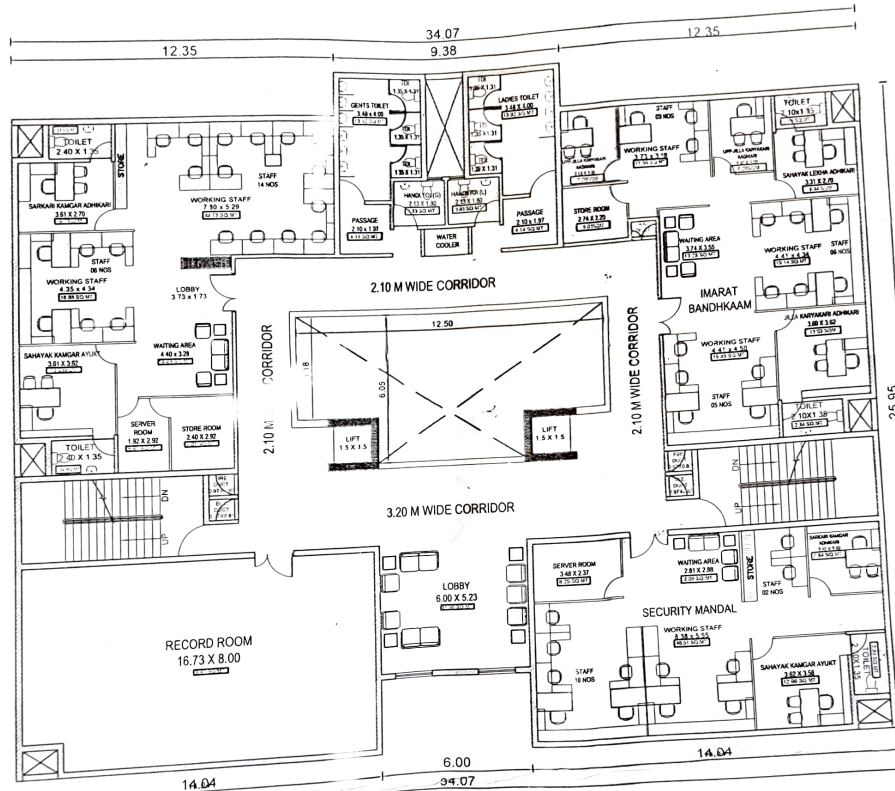

KAMGAR KALYANKARI MANDAL

25.95

SECOND FLOOR
BUA = 715.66 SQ.MTS

PROPOSED TYPE DESIGN OF
KAMGAR BHAVAN (TYPE-C)

SECOND FLOOR PLAN

OFFICE OF
THE CHIEF ARCHITECT,
MAHARASHTRA STATE,
P.W.D., MUMBAI.

A.S. KHERDE
CHIEF ARCHITECT (CA/90/12915)

M.D. JADHAV
SR. ARCHITECT (CA/23/1373)

S.P. AHERRAO
141-1-11111-1-1-1 (2004-40002)

1:150 08-09-2023

SCALE DATE

AR S.S. GANGAN

AR S.P. AHERRAO

DEALT BY

T. ADM/55/13/III 3

JOB NO:

DRG. NO.

NOTES:


THIS LINE PLANS IS PREPARED ON THE BASIS OF THE INFORMATION RECEIVED FROM THE KAAMGAR AAYUKTA MAHARASHTRA STATE MUMBAI WIDE HIS LETTER NO. 3/37713

DATE 15/06/2023

ANY DISCREPANCY NOTICED IN THIS DRAWING SHALL BE BROUGHT TO NOTICE OF THE CHIEF ARCHITECT M S P W D BEFORE EXECUTION

ALL DIMENSIONS ARE IN METERS

KAMGAR VIBHAAG
25.95

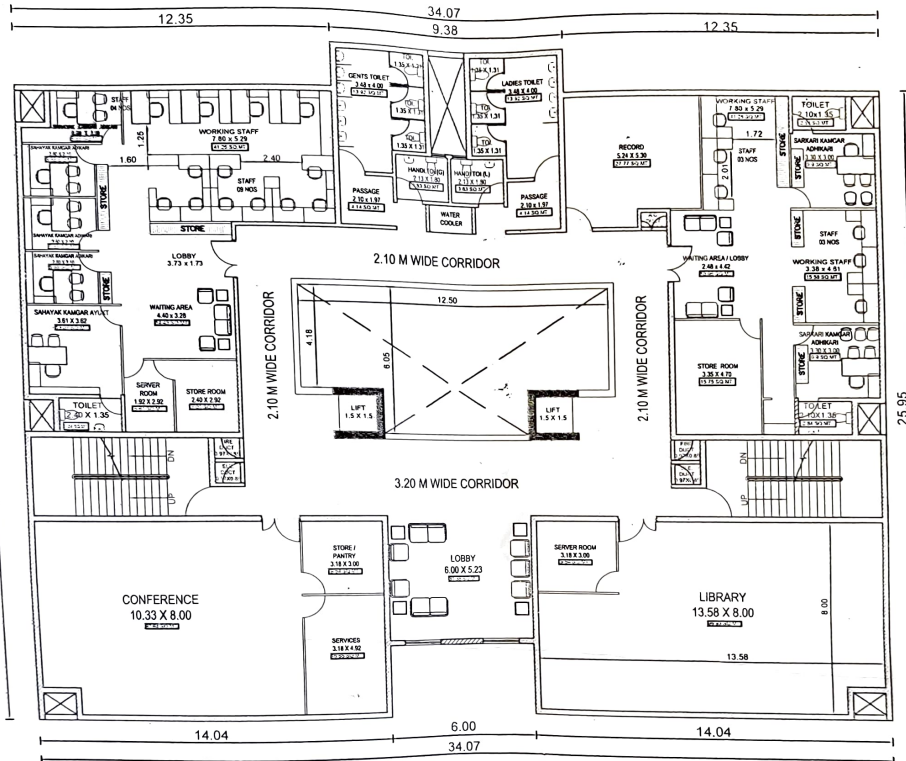

ASANGATHIT KAMGAR
& GHARELU KAMGAR
25.95

THIRD FLOOR
BUA = 795.66 SQ.MTS

- NOTES:**
- THIS LINE PLANS IS PREPARED ON THE BASIS OF THE INFORMATION RECEIVED FROM *THE KAAMGAR AAYUKTA MAHARASTRA STATE MUMBAI VIDE HIS LETTER NO. ४३४३
 - जय / महाराष्ट्र / 2023 / ४३ - 37713 DATE 15/06/2023
 - ANY DISCREPANCY NOTICED IN THIS DRAWING SHALL BE BROUGHT TO NOTICE OF THE CHIEF ARCHITECT M.S.P.W.D BEFORE EXECUTION
 - ALL DIMENSIONS ARE IN METERS
 - ONLY WRITTEN DIMENSIONS ARE TO BE FOLLOWED

PROPOSED TYPE DESIGN OF
KAMGAR BHAVAN (TYPE-C)

THIRD FLOOR PLAN


OFFICE OF
THE CHIEF ARCHITECT,
MAHARASHTRA STATE,
P.W.D., MUMBAI.

A.S. KHERDE
CHIEF ARCHITECT (CA/1/90/12315)

M.D. JADHAV
SR ARCHITECT (CA/03/73571)

A. S. KHERRAO
ARCHITECT (CA 2235 2562)

1:150	12-09-2023	AR S S GANGAN AR S P. AHERRAO
SCALE	DATE	DEALT BY
T ADM/5543/18 4		
JOB NO	DRG. NO.	

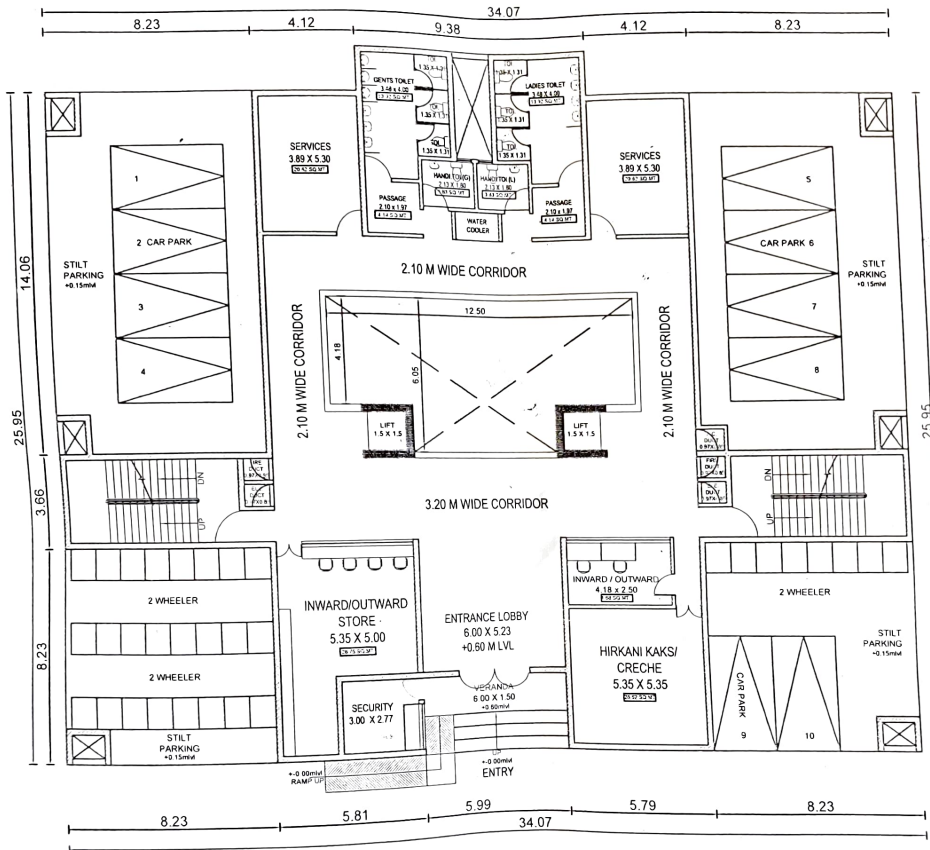

GROUND FLOOR
BUA = 524.06 SQ.MTS

TOTAL BUA SUMMARY		
GR.FLR.	=	524.06 SQ.M.
1ST.FLR.	=	795.46 SQ.M.
2ND.FLR.	=	795.46 SQ.M.
TOTAL BUA = 2114.98SQ.M.		

- NOTES**
- THIS LINE PLANS IS PREPARED ON THE BASIS OF THE INFORMATION RECEIVED FROM THE **KAMGAR AAYUKTA MAHARASHTRA STATE MUMBAI** VIDE HIS LETTER NO. **कमगार / कर्मचारी / 2023 / कर्ष** - 3/7713 DATE 15/09/2023
 - ANY DISCREPANCY NOTICED IN THIS DRAWING SHALL BE BROUGHT TO NOTICE OF THE CHIEF ARCHITECT, M.S.P.W.D. BEFORE EXECUTION
 - ALL DIMENSIONS ARE IN METERS
 - ONLY WRITTEN DIMENSIONS ARE TO BE FOLLOWED


**PROPOSED TYPE DESIGN OF
KAMGAR BHAVAN (TYPE-D)**

GROUND FLOOR PLAN

OFFICE OF
THE CHIEF ARCHITECT,
MAHARASHTRA STATE,
P. W. D., MUMBAI.

A.S. Kherde
A.S. KHERDE
CHIEF ARCHITECT (CA/90/12015)
M.D. JADHAV
SR. ARCHITECT (CA/03/31578)
Amer
S.P. AMERRAO
ARCHITECT (CA/2009/46863)

1:50	12-09-2023	AR. S.S. GANGAN AR. S.P. AMERRAO
SCALE	DATE	DEALT BY
TADM/5543/10/1		
JOB NO:	DRG. NO.	

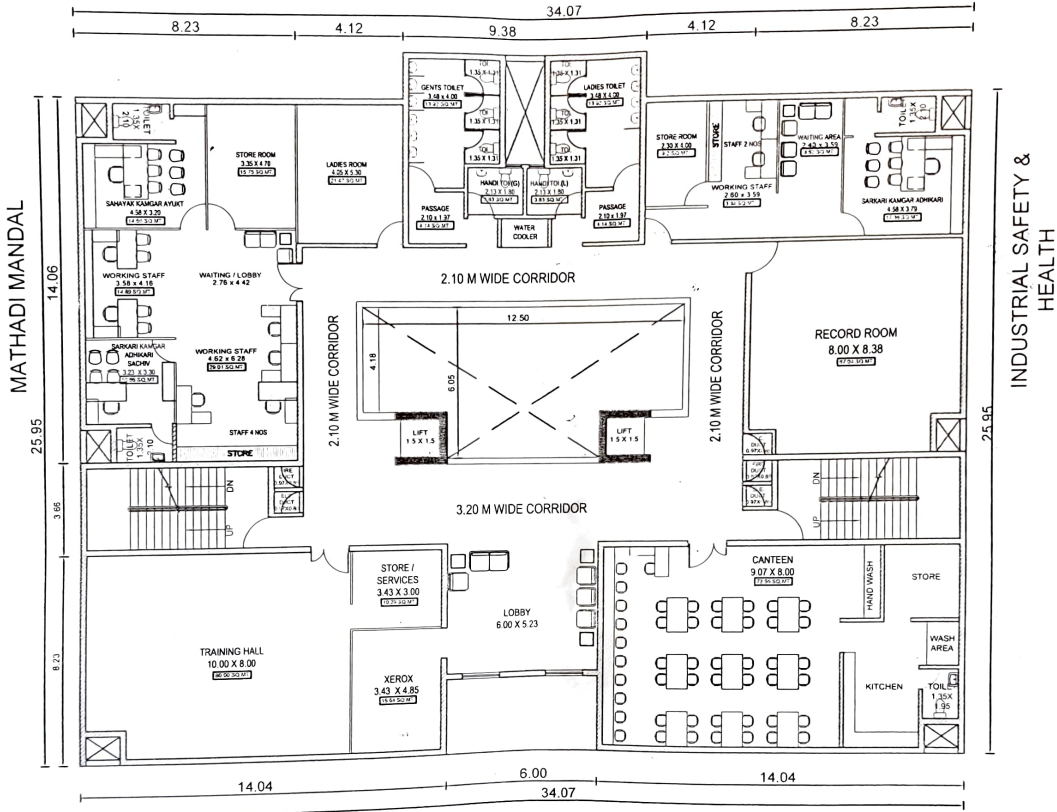

FIRST FLOOR
BUA = 795.46 SQ.MTS

- NOTES**
- THIS LINE PLANS IS PREPARED ON THE BASIS OF THE INFORMATION RECEIVED FROM THE KAAMGAR AAYUKTA MAHARASHTRA STATE MUMBAI VIDE HIS LETTER NO. 3333/2023/2023/2023 DATE 15/06/2023
 - ANY DISCREPANCY NOTICED IN THIS DRAWING SHALL BE BROUGHT TO NOTICE OF THE CHIEF ARCHITECT M S P W D BEFORE EXECUTION
 - ALL DIMENSIONS ARE IN METERS
 - ONLY WRITTEN DIMENSIONS ARE TO BE FOLLOWED

PROPOSED TYPE DESIGN OF
KAMGAR BHAVAN (TYPE-D)

FIRST FLOOR PLAN


OFFICE OF
THE CHIEF ARCHITECT,
MAHARASHTRA STATE,
P.W.D., MUMBAI.

A. S. KHERDE
CHIEF ARCHITECT (CA / 90 / 12915)

M.D. SACHAV
SR. ARCHITECT (CA / 03 / 31578)

S.P. AHERRAR
ARCHITECT (CA / 2009 / 49862)

1 150	12-09-2023	AR S S GANGAN AR S P AHERRAR
SCALE	DATE	DEALT BY
T. Adm / 5543 / 2		
JOB NO:	DRG NO	

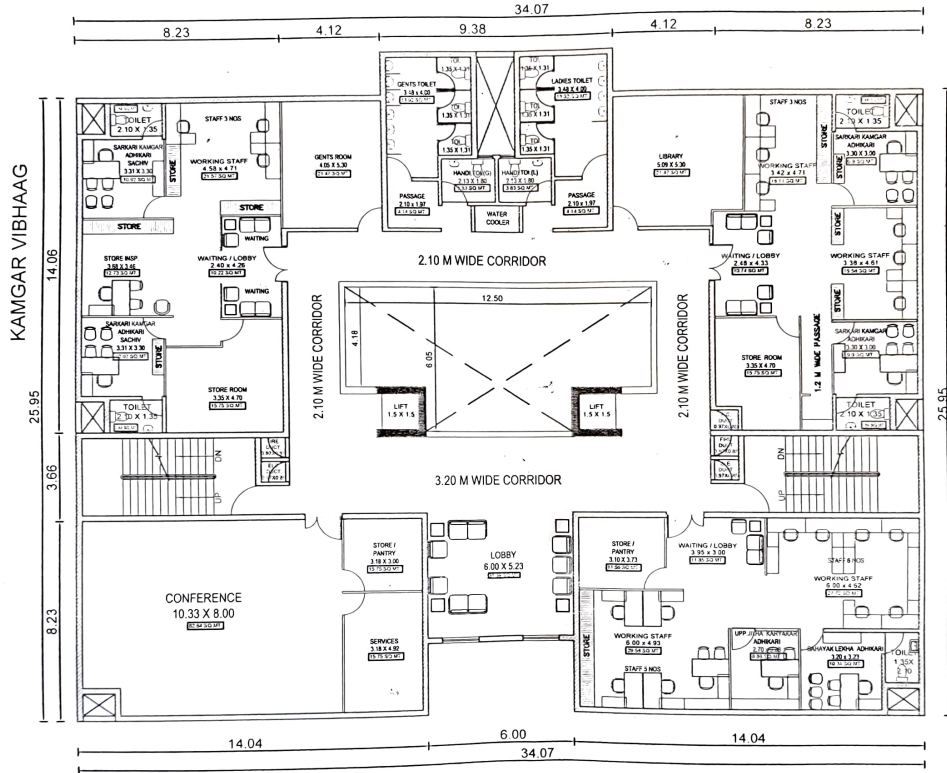

KAMGAR VIBHAAG

ASANGATHIT KAMGAR
& GHARELU KAMGAR

IMARAT BANDHKAAM
KAMGAR KALYANKARI
MANDAL

SECOND FLOOR
BUA = 795.46 SQ.MTS

NOTES

THIS LINE PLANS IS PREPARED ON THE BASIS OF THE INFORMATION RECEIVED FROM THE KAAMGAR AAYUKTA MAHARASHTRA STATE MUMBAI VIDE HIS LETTER **म.प्र.सं. / ३११०११ / २०२३ / ३३१** - 37713 DATE 15/06/2023

ANY DISCREPANCY NOTICED IN THIS DRAWING SHALL BE BROUGHT TO NOTICE OF THE CHIEF ARCHITECT M S P W D BEFORE EXECUTION

ALL DIMENSIONS ARE IN METERS

ONLY WRITTEN DIMENSIONS ARE TO BE FOLLOWED

PROPOSED TYPE DESIGN OF
KAMGAR BHAVAN (TYPE-D)

SECOND FLOOR PLAN


OFFICE OF
THE CHIEF ARCHITECT,
MAHARASHTRA STATE,
P.W.D., MUMBAI.

A.S.KHERDAR
CHIEF ARCHITECT (CA/30/12915)

M.D. JADHAV
SR ARCHITECT (CA/03/31578)

S.P. AHERRAD
ARCHITECT (CA/2009/1082)

1150	12-09-2023	AR S S GANGAN AR S P AHERRAD
SCALE	DATE	DESI. F BY
T ADM/5543/IV 3		
JOB NO.	DRG. NO.	

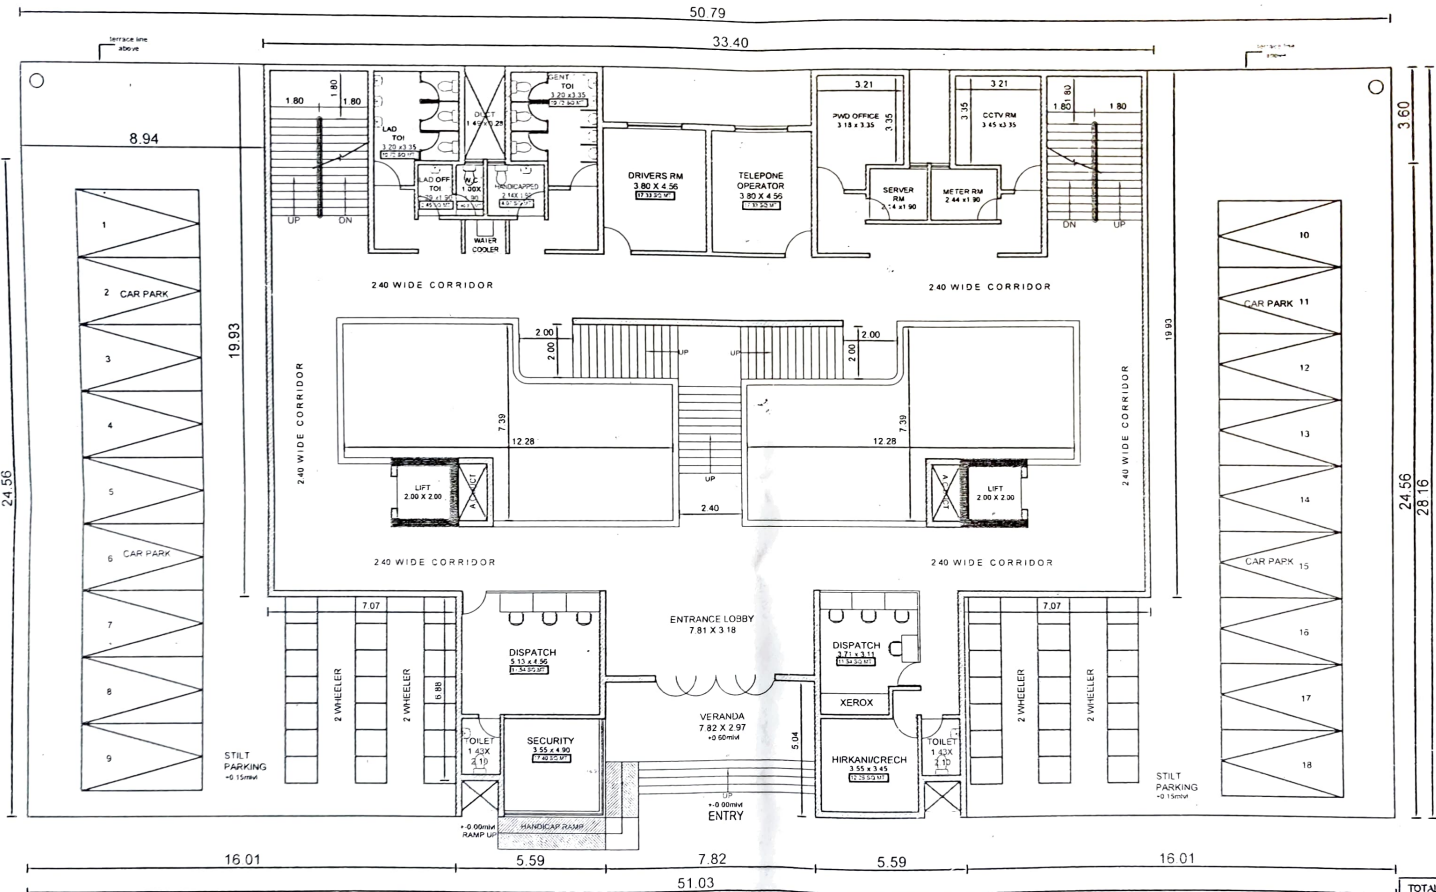

GROUND FLOOR PLAN

BUILTUP AREA = 783.1 SQ.M.

TOTAL BUA SUMMARY	
GR.FLR	= 783.1 SQ.M.
1ST.FLR	= 1237.51 SQ.M.
2ND.FLR	= 1237.51 SQ.M.
3RD.FLR	= 1237.51 SQ.M.
4TH.FLR	= 1237.51 SQ.M.
TOTAL BUA	= 5712.82 SQ.M.

DESIGNED BY: KAAMGAR AAYUKTA MAHARASHTRA STATE MUMBAI
 DATE: 15/06/2023
 DISCREPANCY NOTICED IN THIS DRAWING SHALL BE BROUGHT TO THE NOTICE OF THE CHIEF ARCHITECT M.S.P.W.D. BEFORE EXECUTION
 DIMENSIONS ARE IN METERS

PROPOSED TYPE DESIGN OF
 KAMGAR BHAVAN (TYPE-A)

OFFICE OF
 THE CHIEF ARCHITECT,
 MAHARASHTRA STATE,
 P.W.D., MUMBAI.

CHIEF ARCHITECT (CA/190/12915)
 P.W.D. MUMBAI
 DATE: 15/06/2023

1:150	12-09-2023	AR S P AHERRAD AR R RAJGURU
SCALE	DATE	DEALT BY
T-ADM/5543/I		1
JOB NO:	DRG NO. 1	

GROUND FLOOR PLAN